




Corte Alçado AA

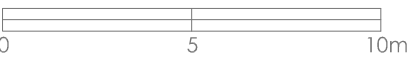

Mercado Multicultural | escala 1:200
MA | SCITE | RA | SUSANA ANASTASIO | p.25454

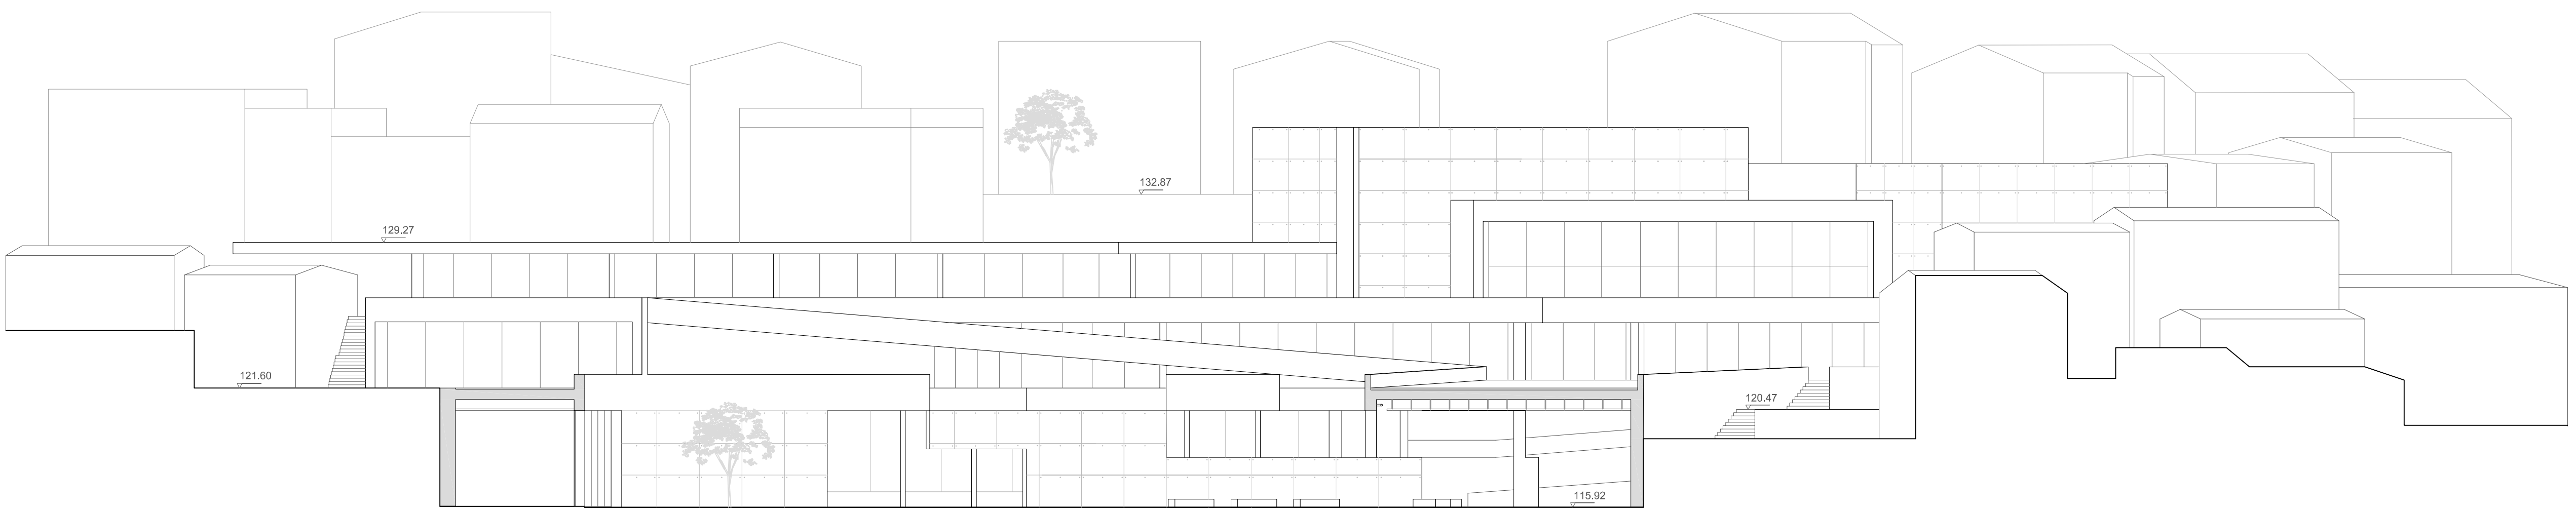

Corte Alçado BB

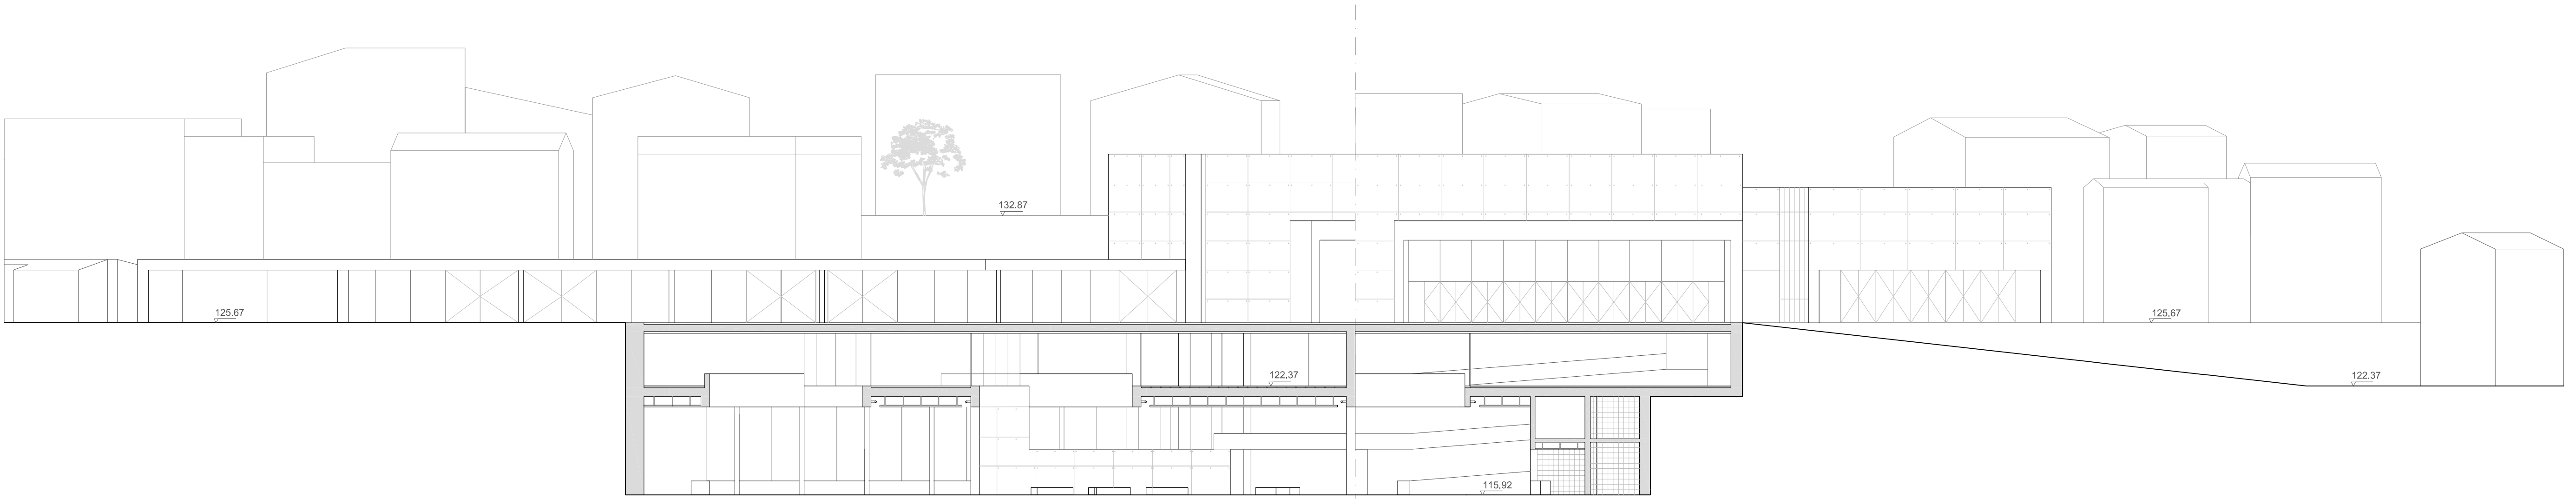

Corte Alçado CC



Mercado Multicultural | escala 1:200
MA | SCITE | RA | SUSANA ANASTASIO | p.25454